






NRCS SOIL DATA

- 67B - PAXTON FINE SANDY LOAM, 0 TO 8 PERCENT SLOPES, VERY STONY
- 125 - SCARBORO MUCK, VERY STONY
- 447A - SCITUATE-NEWFIELDS COMPLEX, 0 TO 3 PERCENT SLOPES, VERY STONY
- 510B - HOOSIC GRAVELLY FINE SANDY LOAM, 3 TO 8 PERCENT SLOPES
- 547B - WALPOLE VERY FINE SANDY LOAM, 3 TO 8 PERCENT SLOPES, VERY STONY

NOTES (CONTINUED)

16. THE OVERALL SKETCH WAS TAKEN FROM ARIEL IMAGERY PROVIDED BY GRANIT. THIS IS NOT THE RESULTS OF A FIELD SURVEY AND IS FOR REFERENCE PURPOSES ONLY.
17. NRCS WEB SOIL SURVEY (F/K/A SCS SOILS) WAS TAKEN FROM GRANIT AND USED TO SHOW POTENTIAL SITE LOCATION AND THE POSSIBILITY OF HYDRIC SOILS. A SITE WALK DETERMINED THE PROPOSED LOCATION AS THE ONLY LOCATION SUITABLE FOR THE PROJECT.

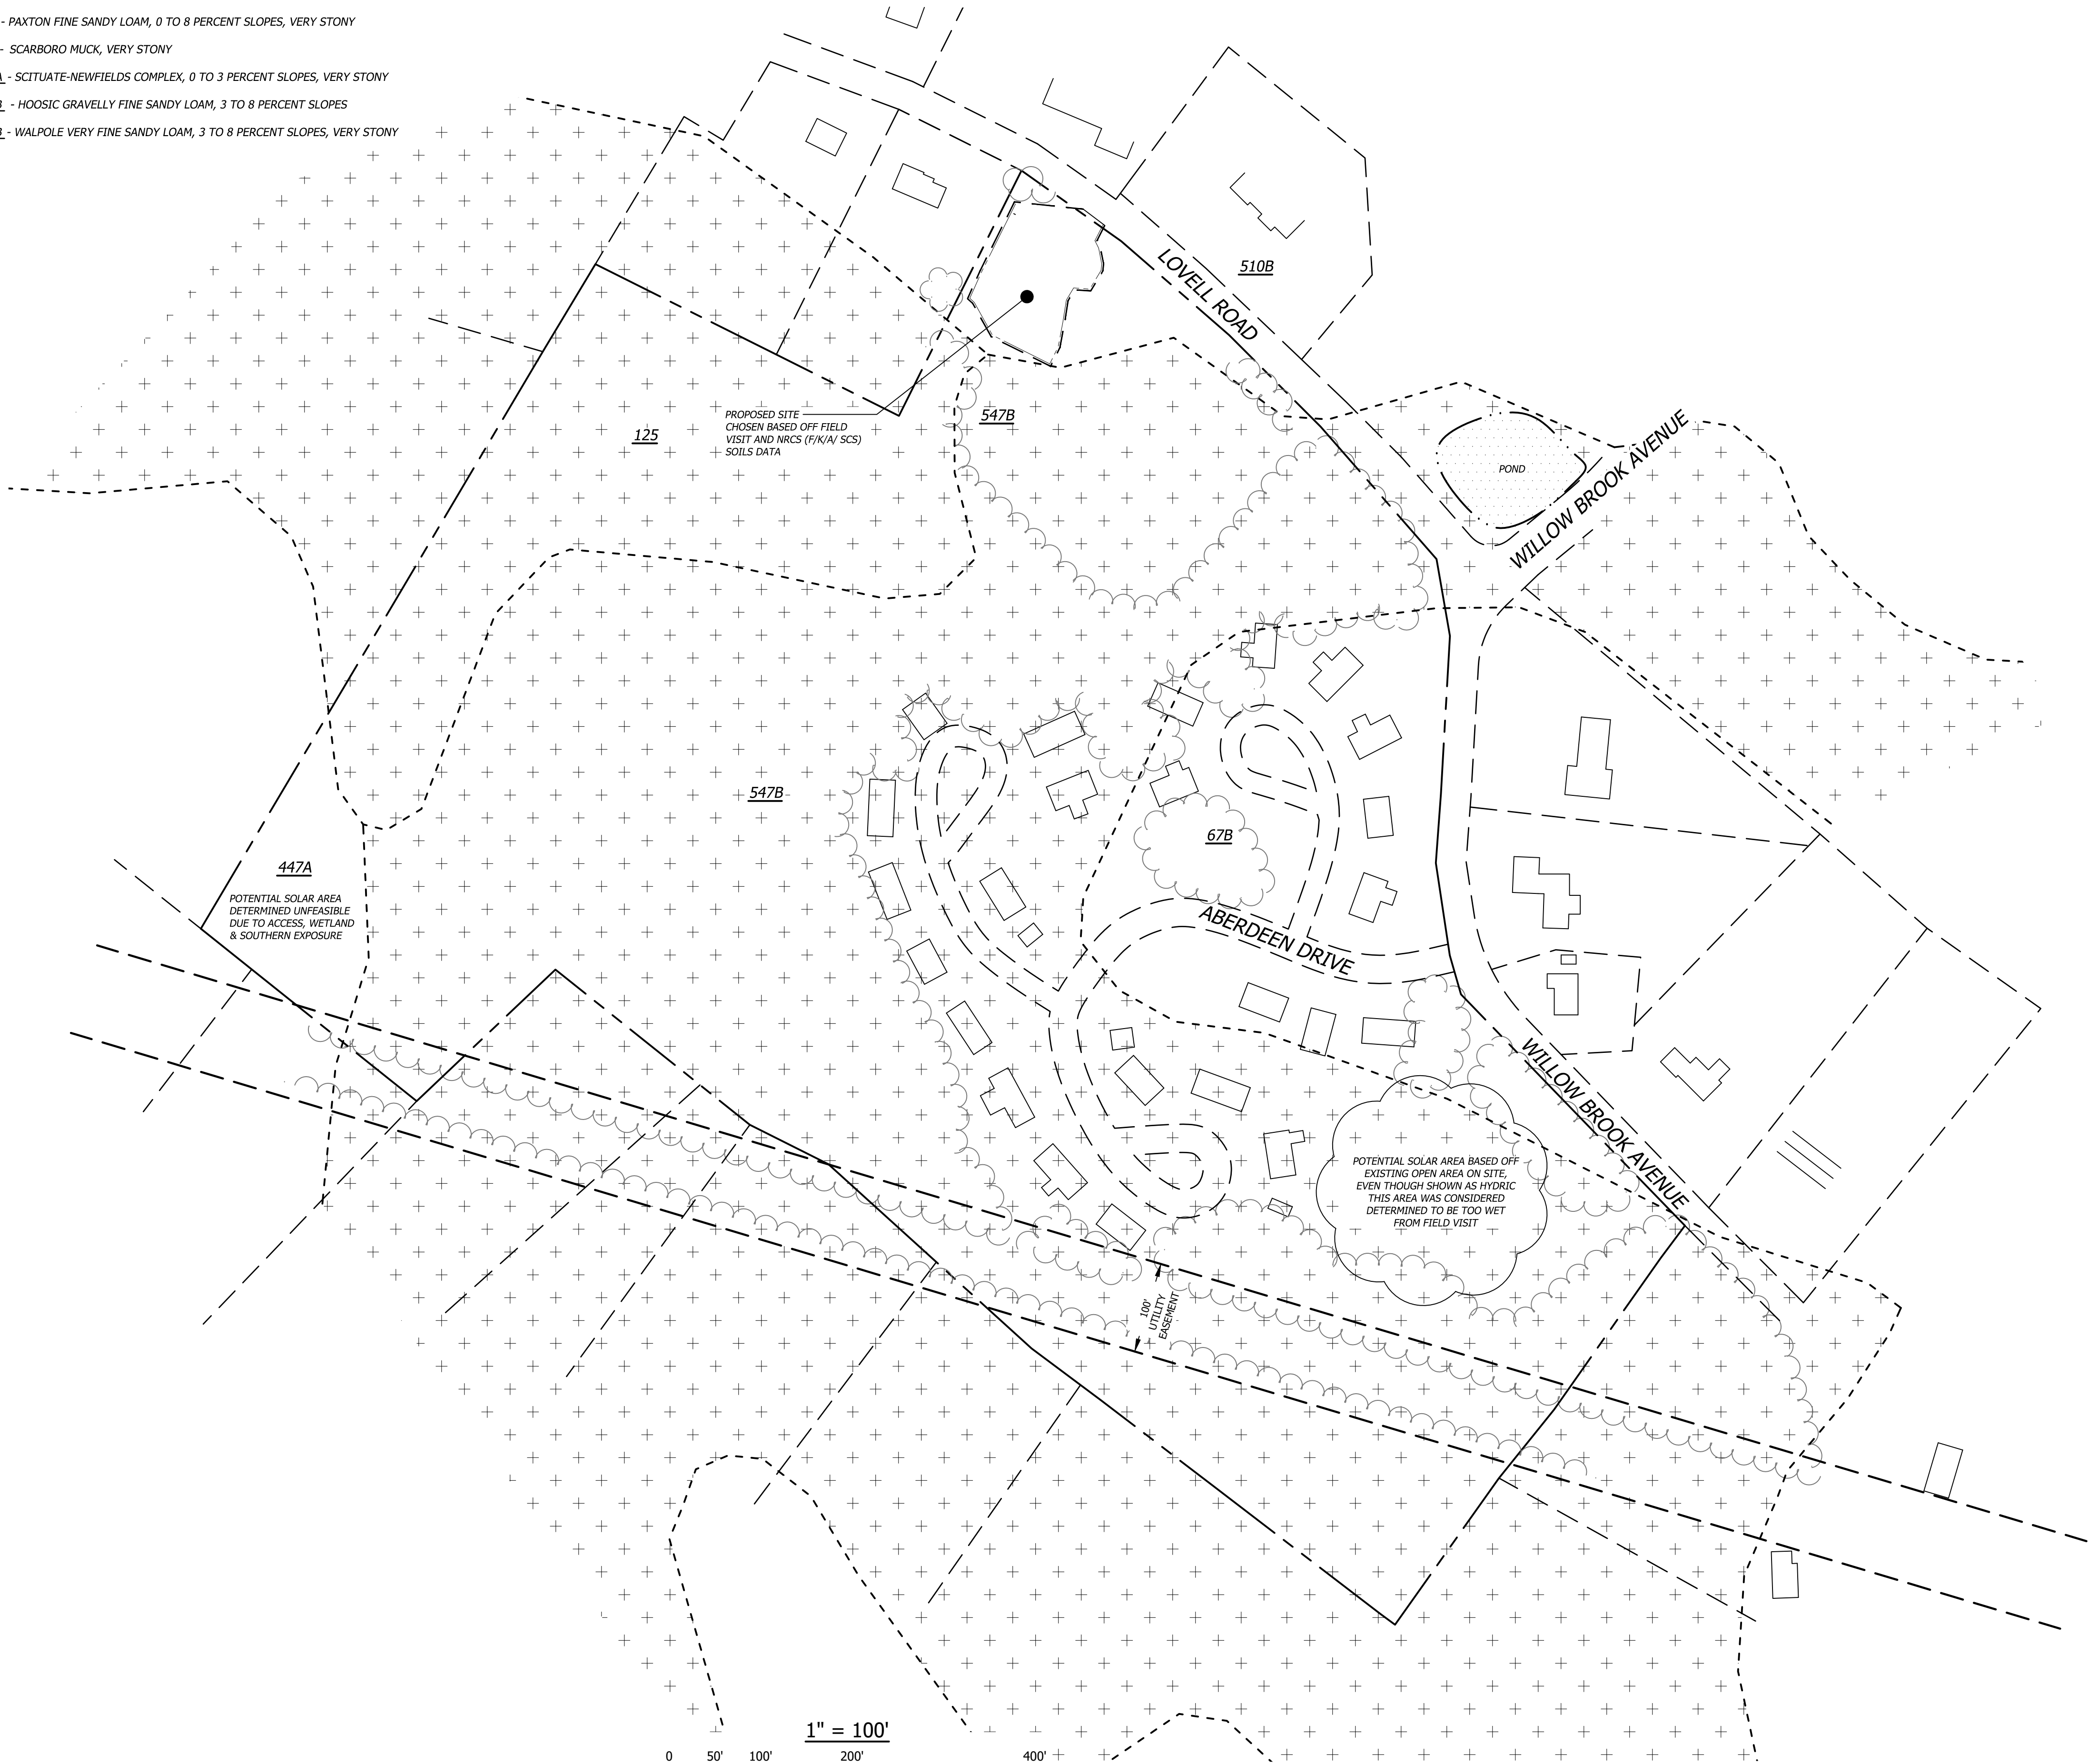

LEGEND

- APPROXIMATE PROPERTY LINE
- ~~~~~ TREE LINE
- - - NRCS SOILS
- - - ABUTTING PROPERTY LINE
- + + + + + HYDRIC SOILS BASED OFF NRCS WEBSOIL SURVEY
- ..... POND

FOR REVIEW  
NOT FOR CONSTRUCTION

**horizons**  
Engineering

Civil and Structural Engineering  
Land Surveying and Environmental Consulting  
MAINE • NEW HAMPSHIRE • VERMONT  
www.horizonsengineering.com

**KW MANAGEMENT INC.**  
NEW ENGLAND COMMERCIAL SOLAR  
SERVICES

ABERDEEN SOLAR PROJECT

99-47 LOVELL ROAD  
STRATHAM, ROCKINGHAM COUNTY, NH

OVERALL SKETCH

| NO. | DATE     | REVISION DESCRIPTION       | ENG | DWG |
|-----|----------|----------------------------|-----|-----|
| 1.  | 11/1/21  | MOD. PLANTINGS PER MEETING | RMF | RMF |
| 2.  | 11/15/21 | MOD. PLANTINGS PER TOWN    | RMF | RMF |
| 3.  | 2/14/23  | MOD. PLANTINGS PER COND.   | SJB | SJB |




DATE: 9/29/21 PROJECT #: S-21114  
SURV'D BY: RMF DRAWN BY: RMF  
CHECK'D BY: AJN ARCHIVE #: H-\_\_\_\_

© 2021  
horizons  
Engineering  
All rights reserved




CONSTRUCTION NOTES  
FOR SEDIMENT FENCE

- WOVEN WIRE FENCE, IF REQUIRED, TO BE FASTENED SECURELY TO FENCE POSTS WITH WIRE TIES OR STAPLES.
- FILTER CLOTH TO BE FASTENED SECURELY TO WOVEN WIRE FENCE WITH TIES SPACED EVERY 24" AT TOP, MID SECTION, AND BOTTOM.
- WHEN TWO SECTIONS OF FILTER CLOTH ADJOIN EACH OTHER, THEY SHALL BE OVERLAPPED BY 6 INCHES, FOLDED AND STAPLED.
- MAINTENANCE SHALL BE PERFORMED AS NEEDED AND MATERIAL REMOVED WHEN "BULGES" DEVELOP IN THE SEDIMENT FENCE, OR 50% OF CAPACITY IS USED.
- 12" DIAMETER FILTREXX SILTSOXX SHALL BE CONSIDERED AN ACCEPTABLE EQUAL TO SEDIMENT FENCE IF INSTALLED PER MANUFACTURER'S RECOMMENDATIONS.

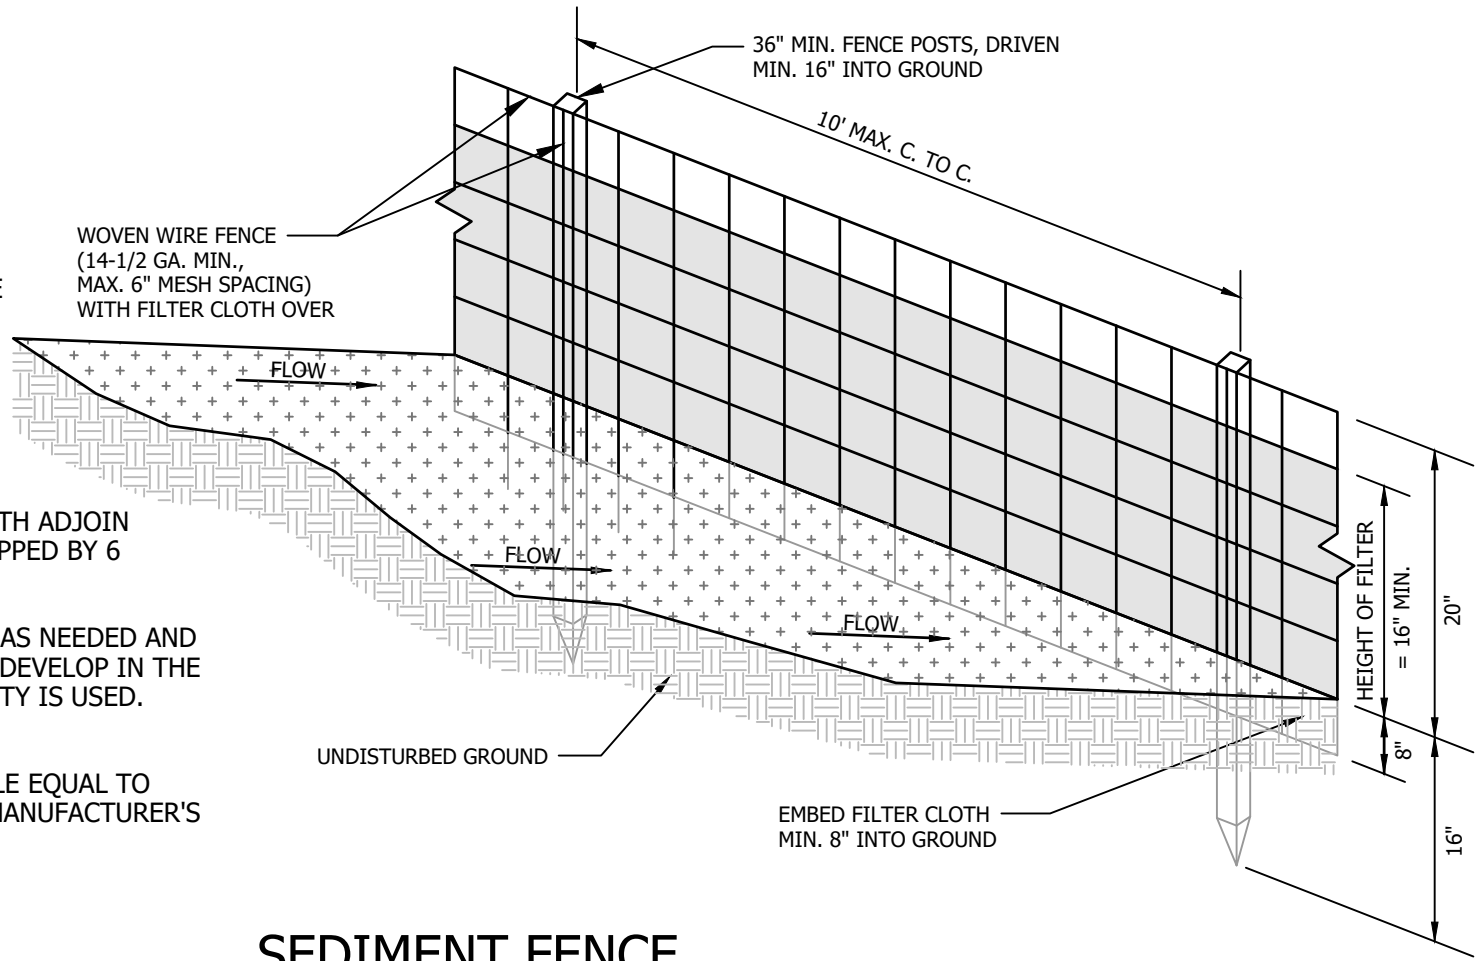


SEDIMENT FENCE

NO SCALE

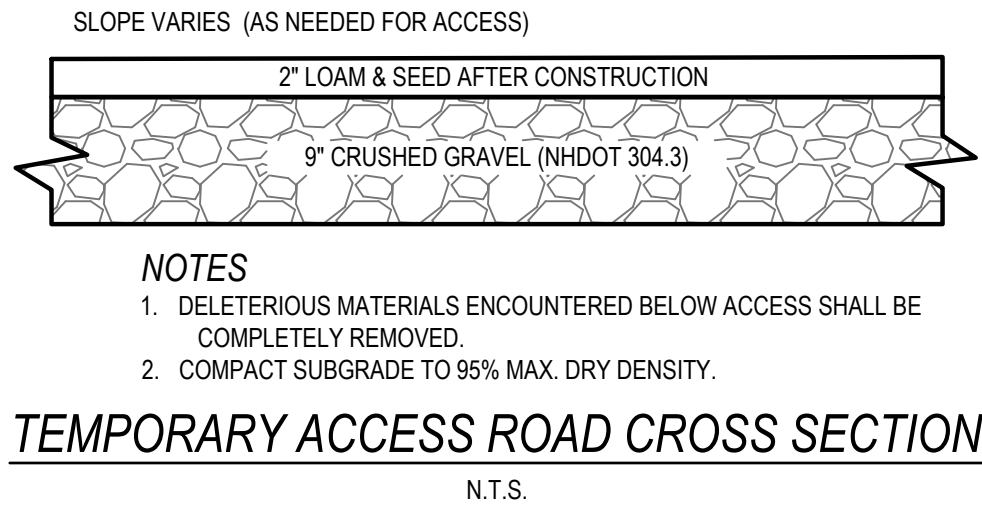

Aberdeen West Solar – Elevation

October 22, 2021

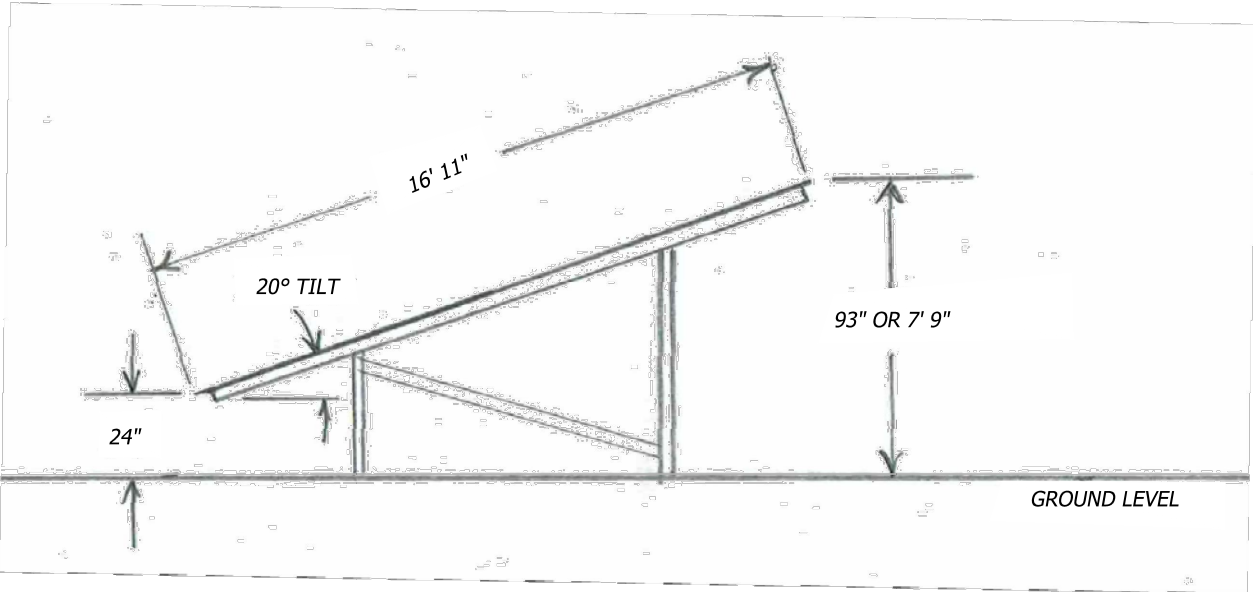

TYPICAL UTILITY LOCATION



TYPICAL INSTALLATION



FOR REVIEW  
NOT FOR CONSTRUCTION

horizons

Engineering

Civil and Structural Engineering  
Land Surveying and Environmental Consulting

MAINE • NEW HAMPSHIRE • VERMONT  
www.horizonsengineering.com

KW MANAGEMENT INC.  
NEW ENGLAND COMMERCIAL SOLAR  
SERVICES

ABERDEEN SOLAR PROJECT

99-47 LOVELL ROAD  
STRATHAM, ROCKINGHAM COUNTY, NH

| DETAIL SHEET |          |                            |     |     |
|--------------|----------|----------------------------|-----|-----|
| NO.          | DATE     | REVISION DESCRIPTION       | ENG | DWG |
| 1.           | 11/1/21  | MOD. PLANTINGS PER MEETING | RMF | RMF |
| 2.           | 11/15/21 | MOD. PLANTINGS PER TOWN    | RMF | RMF |
| 3.           | 2/14/23  | MOD. PLANTINGS PER COND.   | SJB | SJB |

|                    |                       |
|--------------------|-----------------------|
| DATE:<br>9/29/21   | PROJECT #:<br>S-21114 |
| SURV'D BY:<br>RMF  | DRAWN BY:<br>RMF      |
| CHECK'D BY:<br>AJN | ARCHIVE #:<br>H-____  |